


WEST 70TH STREET - SOUTHERLY CURB LINE



CENTRAL PARK WEST - WESTERLY CURB LINE

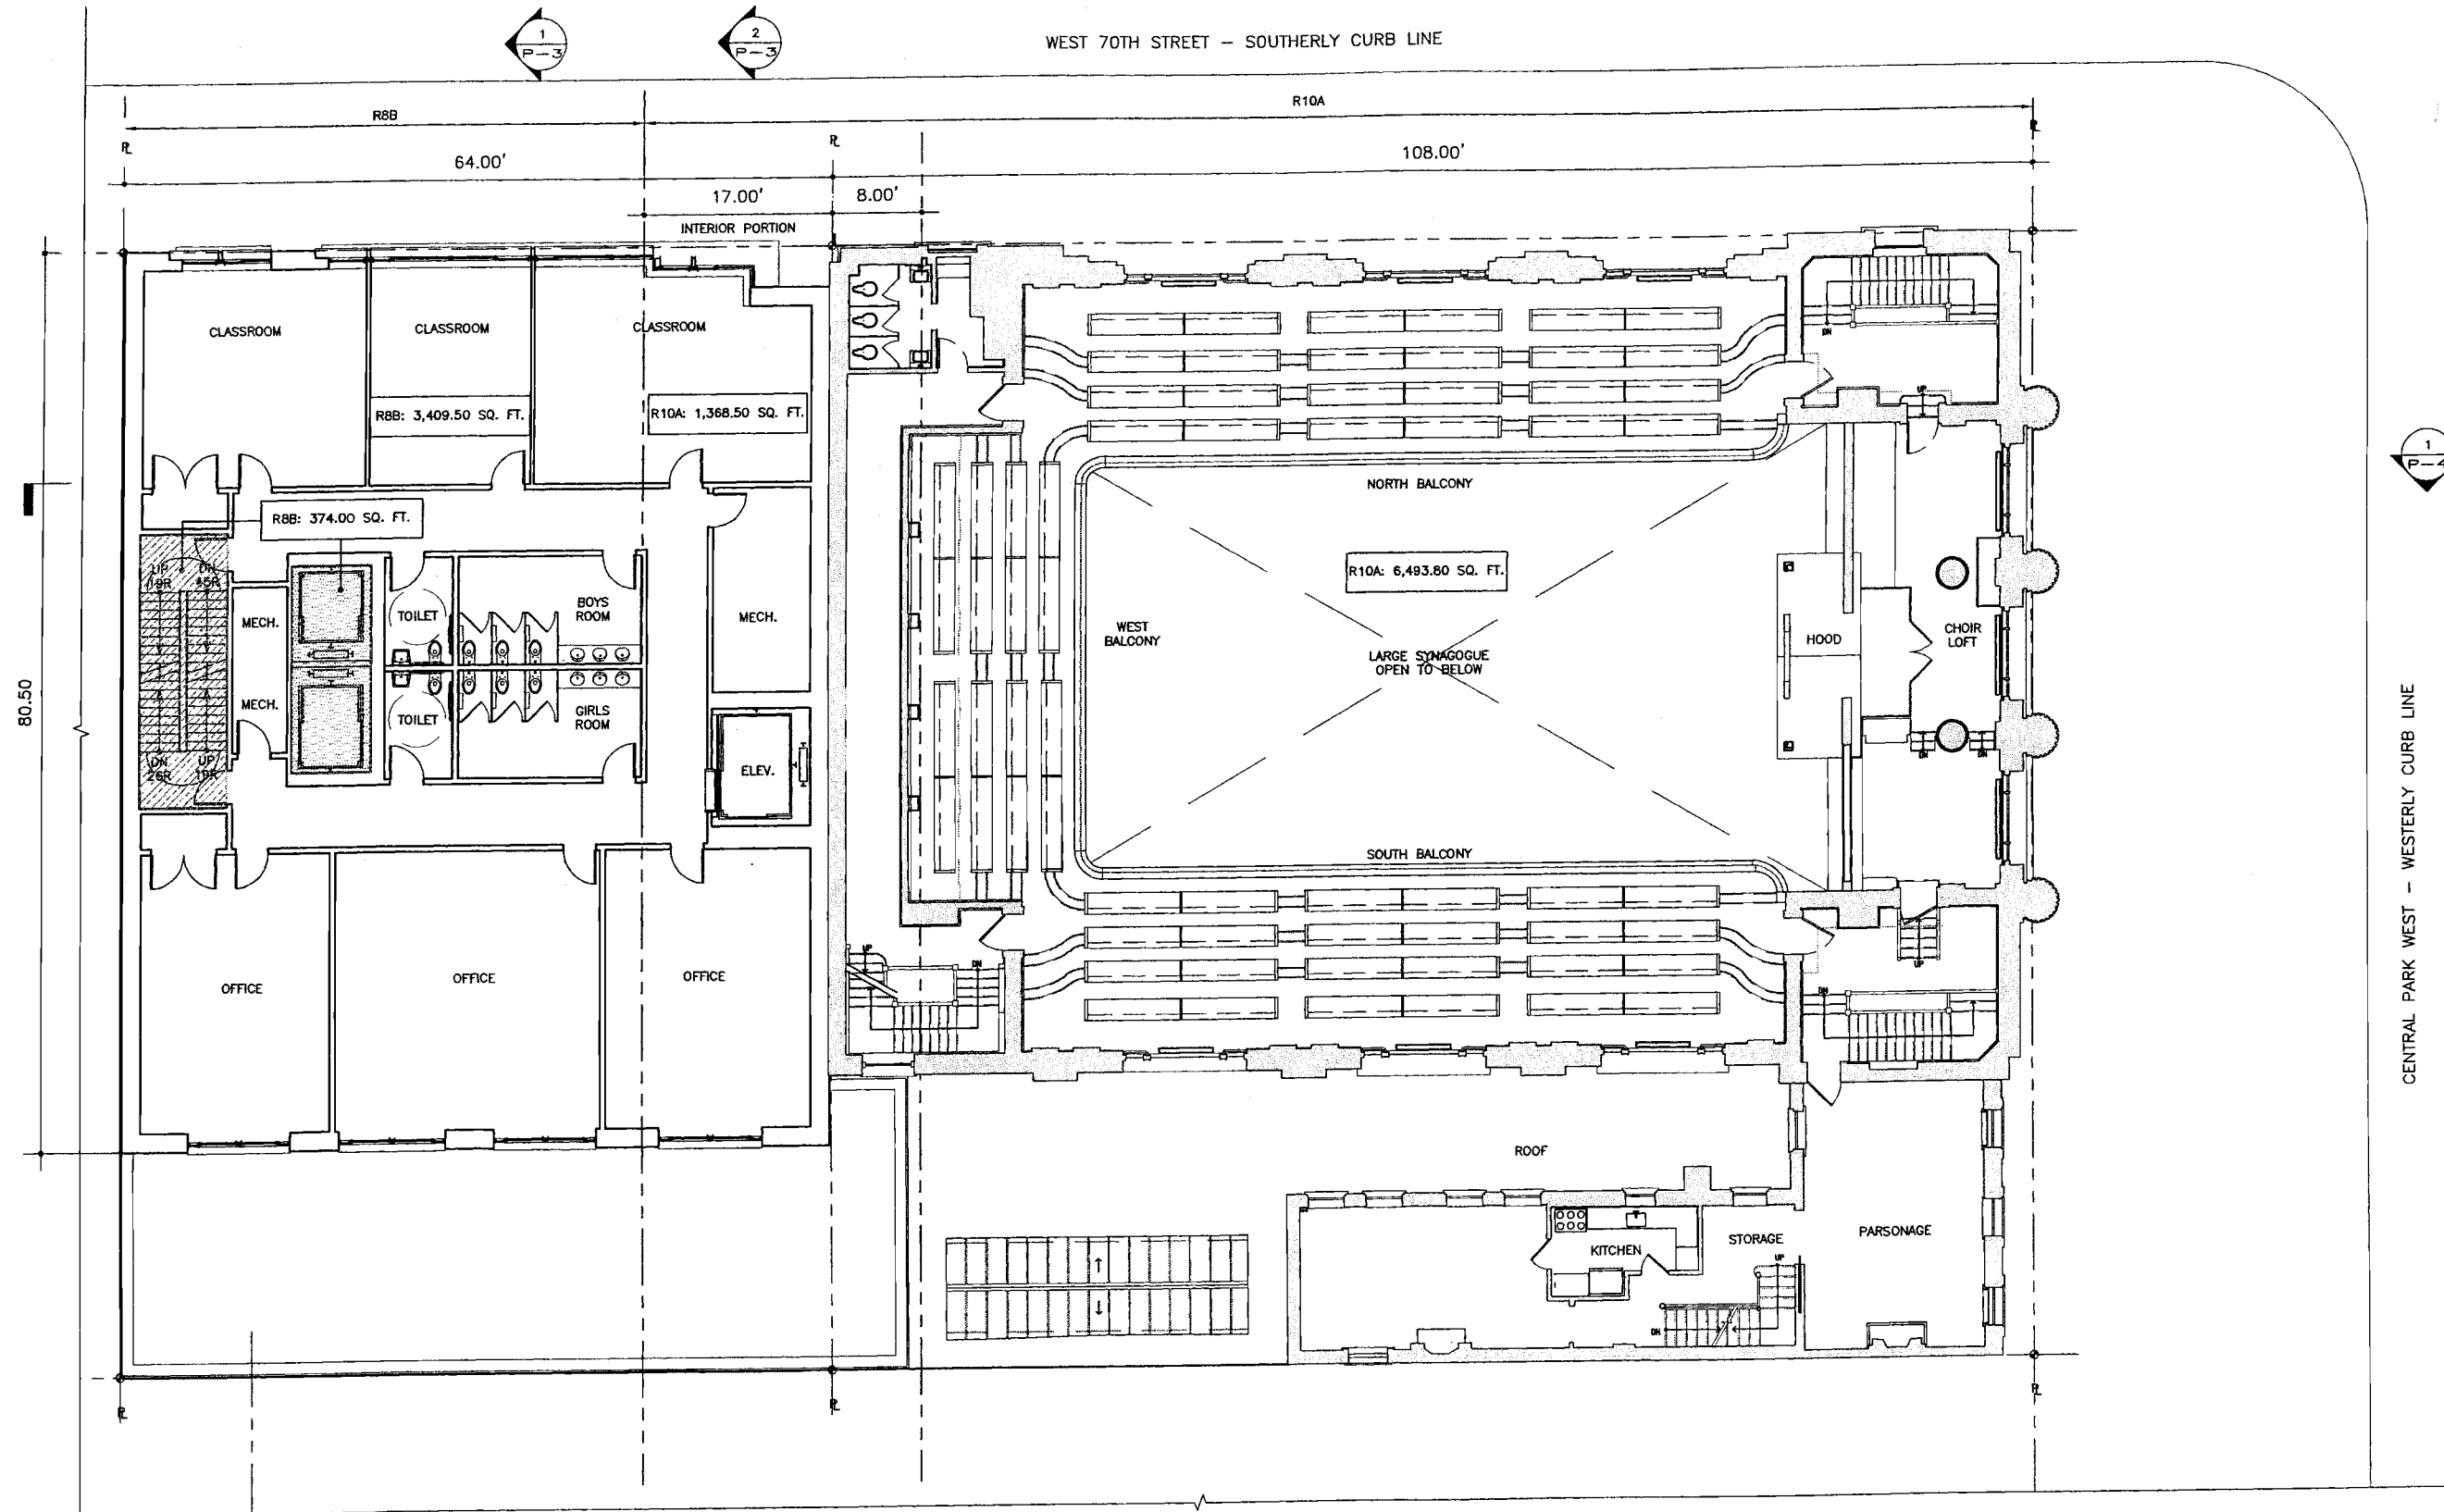


CAL. NO. xxx-xxxx

1 PLAN
SECOND FLOOR
SCALE: 1/16" = 1'-0"

INTERIOR LAYOUT AS SHOWN SHALL BE SUBSTANTIALLY COMPLIED WITH,
AND ALL EXITS SHALL BE APPROVED BY DOB.
MAXIMUM OCCUPANT LOAD PER FLOOR/ SPACE SHALL BE APPROVED BY DOB

RESIDENTIAL
SHARED RESIDENTIAL &
COMMUNITY FACILITY
CONSIDERED RESIDENTIAL
FOR AREA CALCULATIONS
COMMUNITY FACILITY

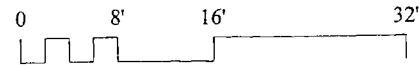

COMMUNITY FACILITY/RESIDENTIAL
SECOND FLOOR
PROPOSED

CONGREGATION
SHEARITH ISRAEL

6-10 WEST 70TH STREET
NEW YORK, NY

Platt Byard Dovell White
Architects LLP
20 West 22nd Street
New York, NY 10010
212.691.2440
212.693.0144 fax

03.27.07
#02350
P - 9