



1 SECTION R8B  
 THRU WEST 70TH SCALE: 1/32" = 1'-0"  
 NOTE: REFER TO SHEET P-15A FOR SECTION SHOWING FLOOR-TO-FLOOR HEIGHTS

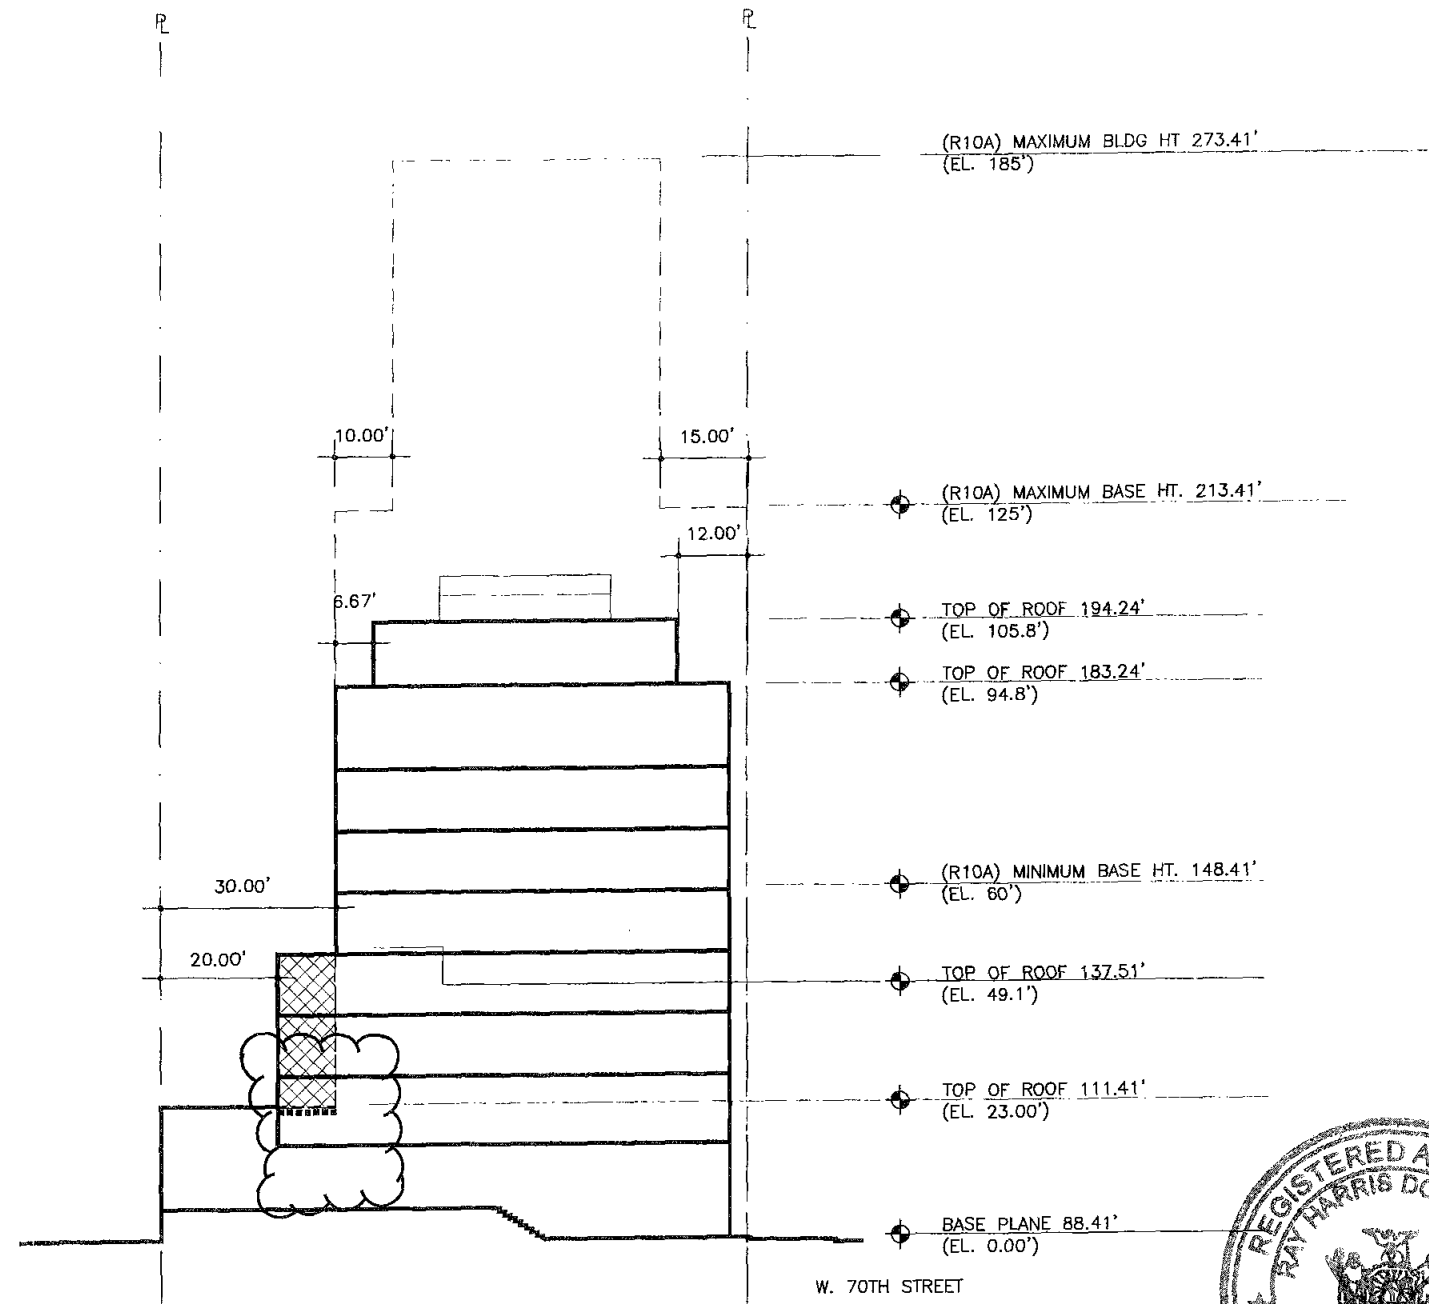


2 SECTION R10A  
 THRU WEST 70TH SCALE: 1/32" = 1'-0"

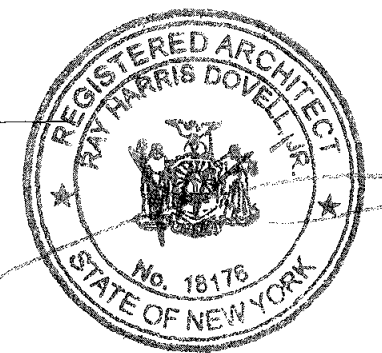


LEGEND

	NON-COMPLYING BUILDING HEIGHT
	NON-COMPLYING BUILDING BASE HEIGHT
	NON-COMPLYING REAR YARD SETBACK
	NON-COMPLYING SETBACK ABOVE BASE

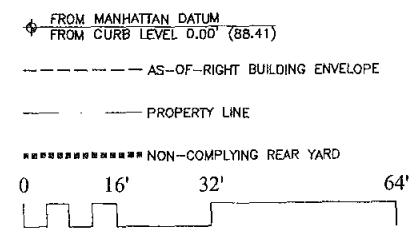


<b>PROPOSED AREAS OF NON-COMPLIANCE</b>		<b>Platt Byard Dovell White</b> Architects LLP 20 West 22nd Street New York, NY 10010 212.691.2440 212.693.0144 fax	
<b>CONGREGATION SHEARITH ISRAEL</b>		12.26.07	rev. P-3
6-10 WEST 70TH STREET NEW YORK, NY		#02350	

CAL. NO. 74-07-BZ

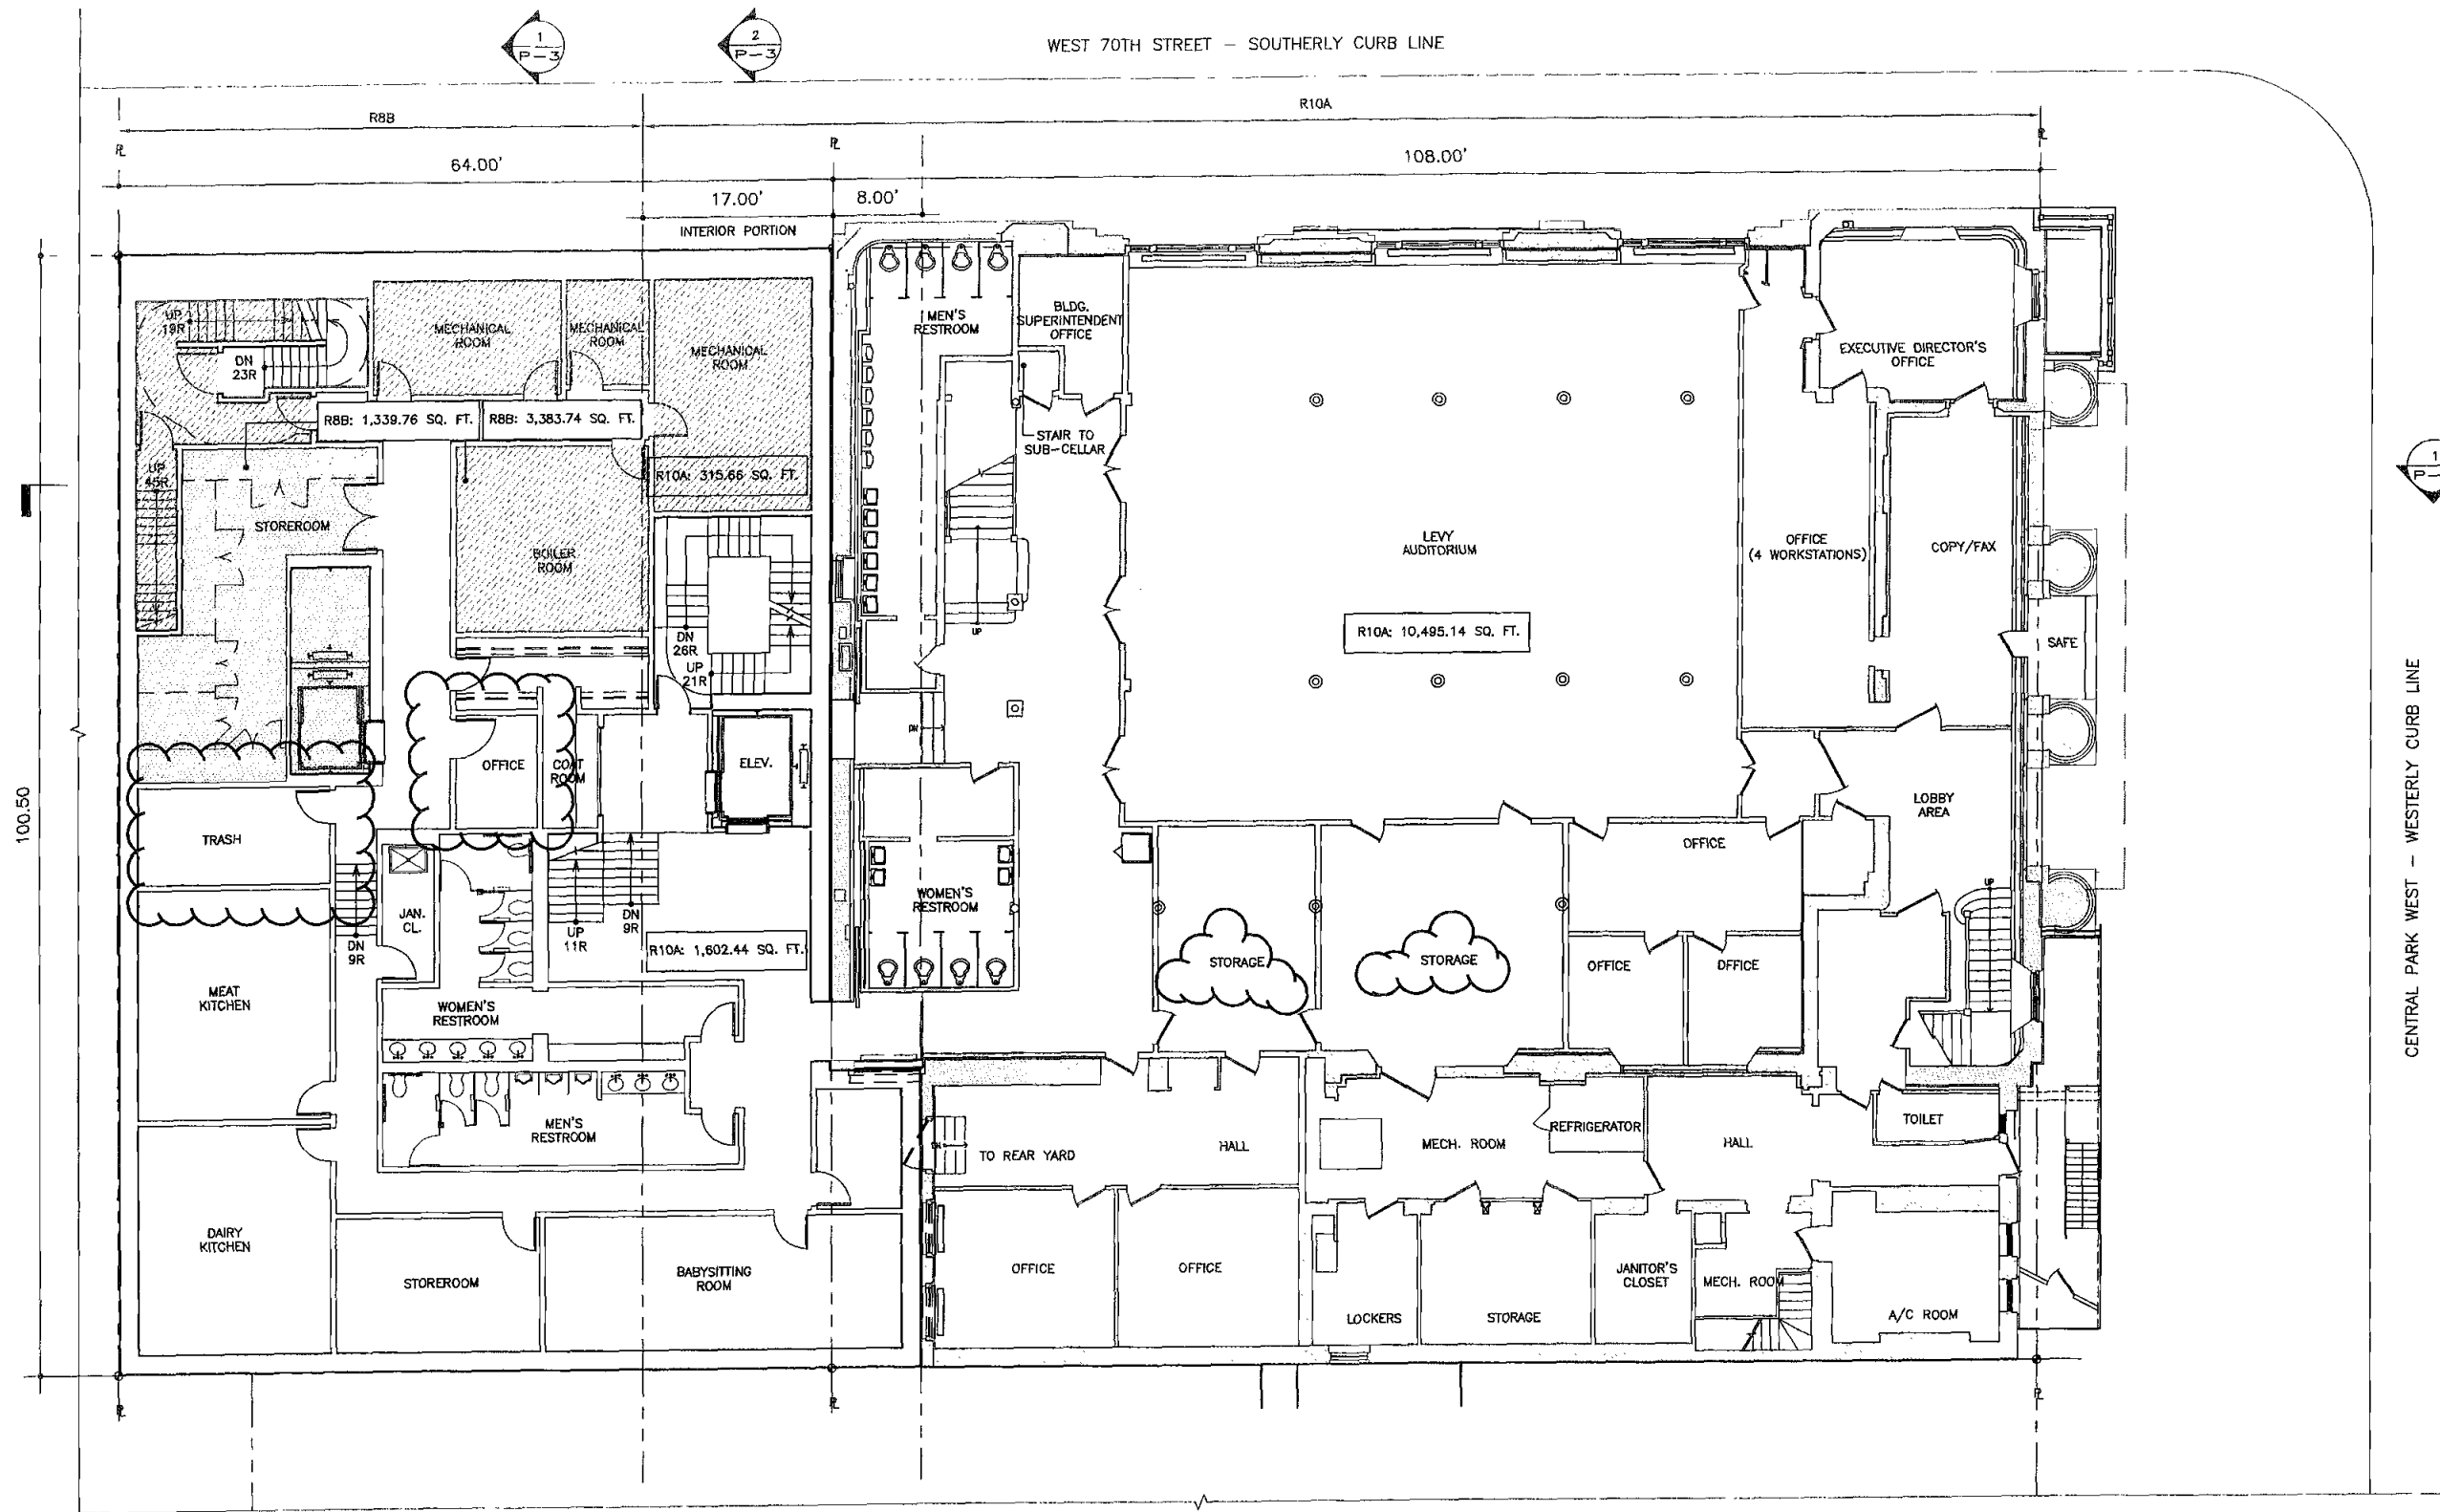


CENTRAL PARK WEST - WESTERLY CURB LINE

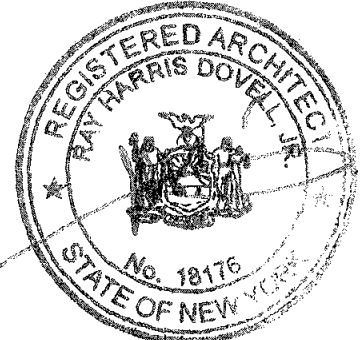


CAL. NO. 74-07-BZ

1 PLAN  
CELLAR  
SCALE: 1/16" = 1'-0"

ALL CELLAR LEVEL PARTITIONS AND EXITS SHALL BE APPROVED BY DOB  
MAXIMUM OCCUPANCY LOAD PER FLOOR/ SPACE SHALL BE APPROVED BY DOB

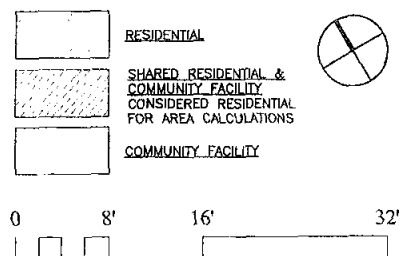

<p><b>COMMUNITY FACILITY CELLAR PROPOSED</b></p> <p><b>CONGREGATION SHEARITH ISRAEL</b></p>	<p>6-10 WEST 70TH STREET NEW YORK, NY</p>		<p><b>Platt Byard Dovell White</b> Architects LLP 20 West 22nd Street New York, NY 10010 212.691.2440 212.693.0144 fax</p>	
	<p>12.26.07</p>	<p>#02350</p>	<p>rev. P - 7</p>	

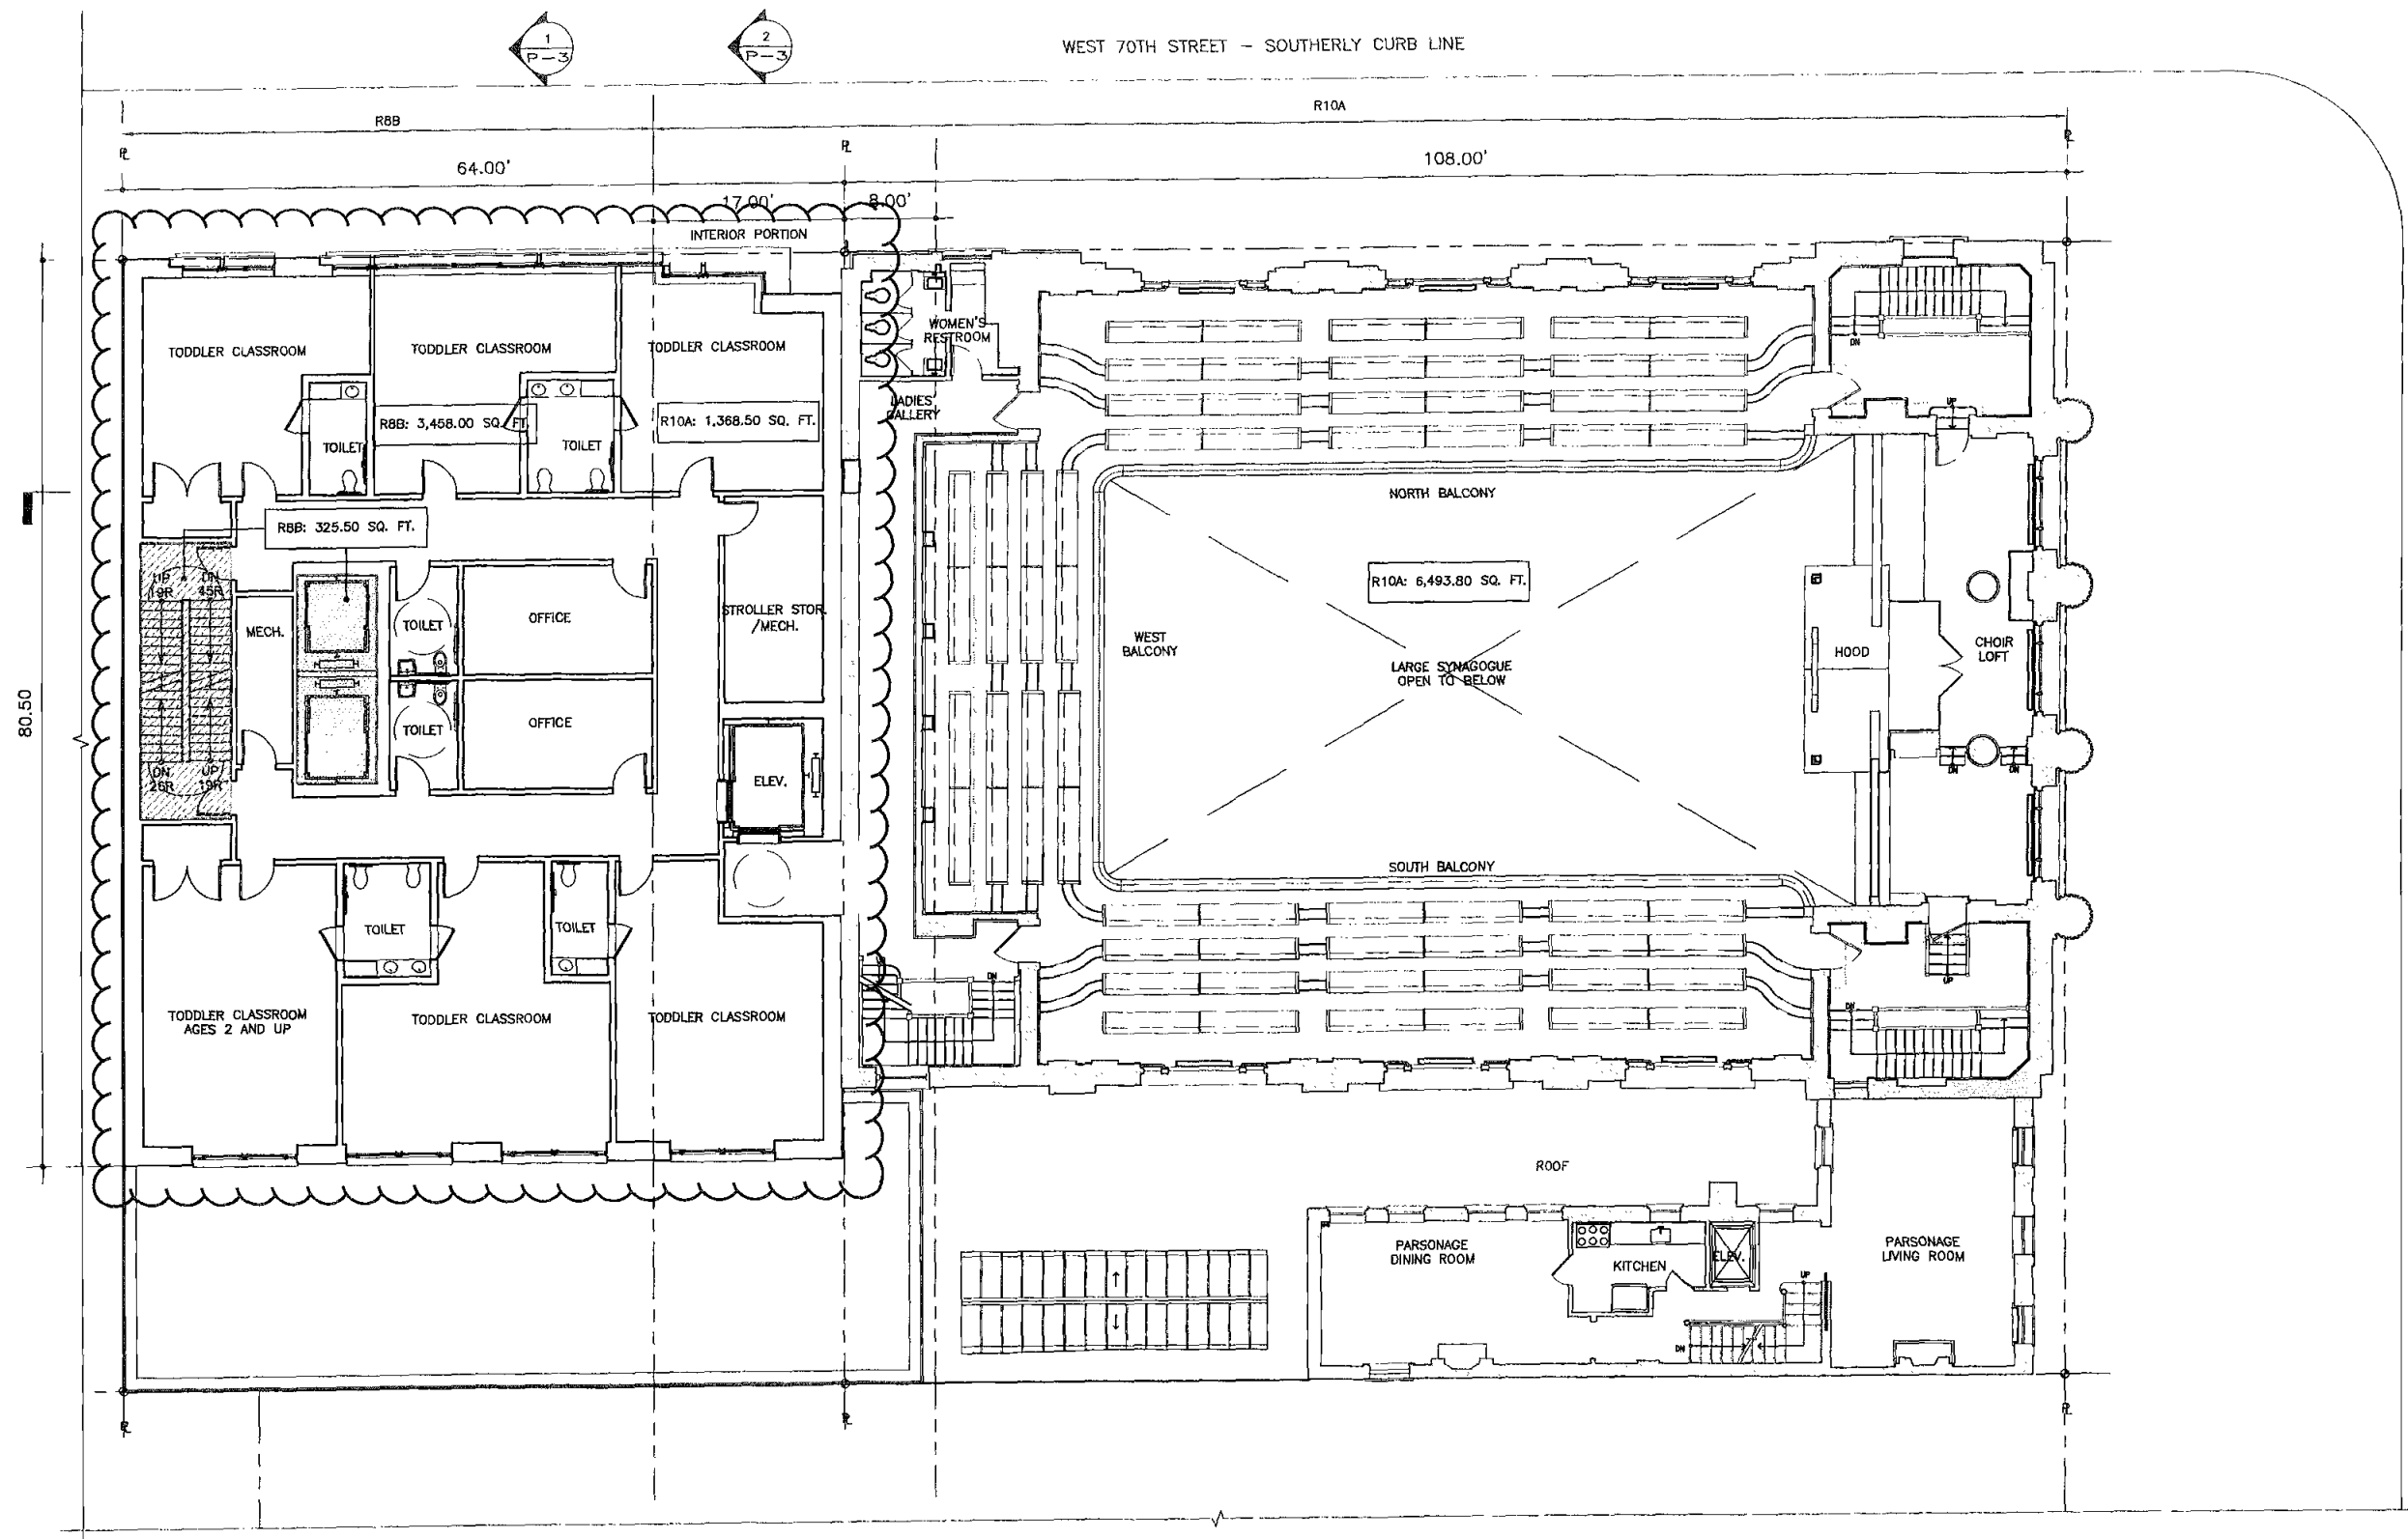


CENTRAL PARK WEST - WESTERLY CURB LINE




CAL. NO. 74-07-BZ

1 PLAN  
SECOND FLOOR  
SCALE: 1/16" = 1'-0"


INTERIOR LAYOUT AS SHOWN SHALL BE SUBSTANTIALLY COMPLIED WITH,  
AND ALL EXITS SHALL BE APPROVED BY DOB.  
MAXIMUM OCCUPANT LOAD PER FLOOR/ SPACE SHALL BE APPROVED BY DOB

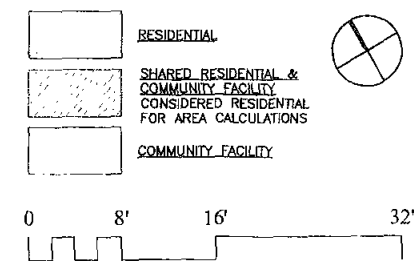

<b>COMMUNITY FACILITY/RESIDENTIAL</b> <b>SECOND FLOOR</b> <b>PROPOSED</b>	<b>Platt Byard Dovell White</b> Architects LLP 20 West 22nd Street New York, NY 10010 212.691.2440 212.693.0144 fax	
	12.26.07	rev. P - 9
<b>CONGREGATION</b> <b>SHEARITH ISRAEL</b>	6-10 WEST 70TH STREET NEW YORK, NY	#02350

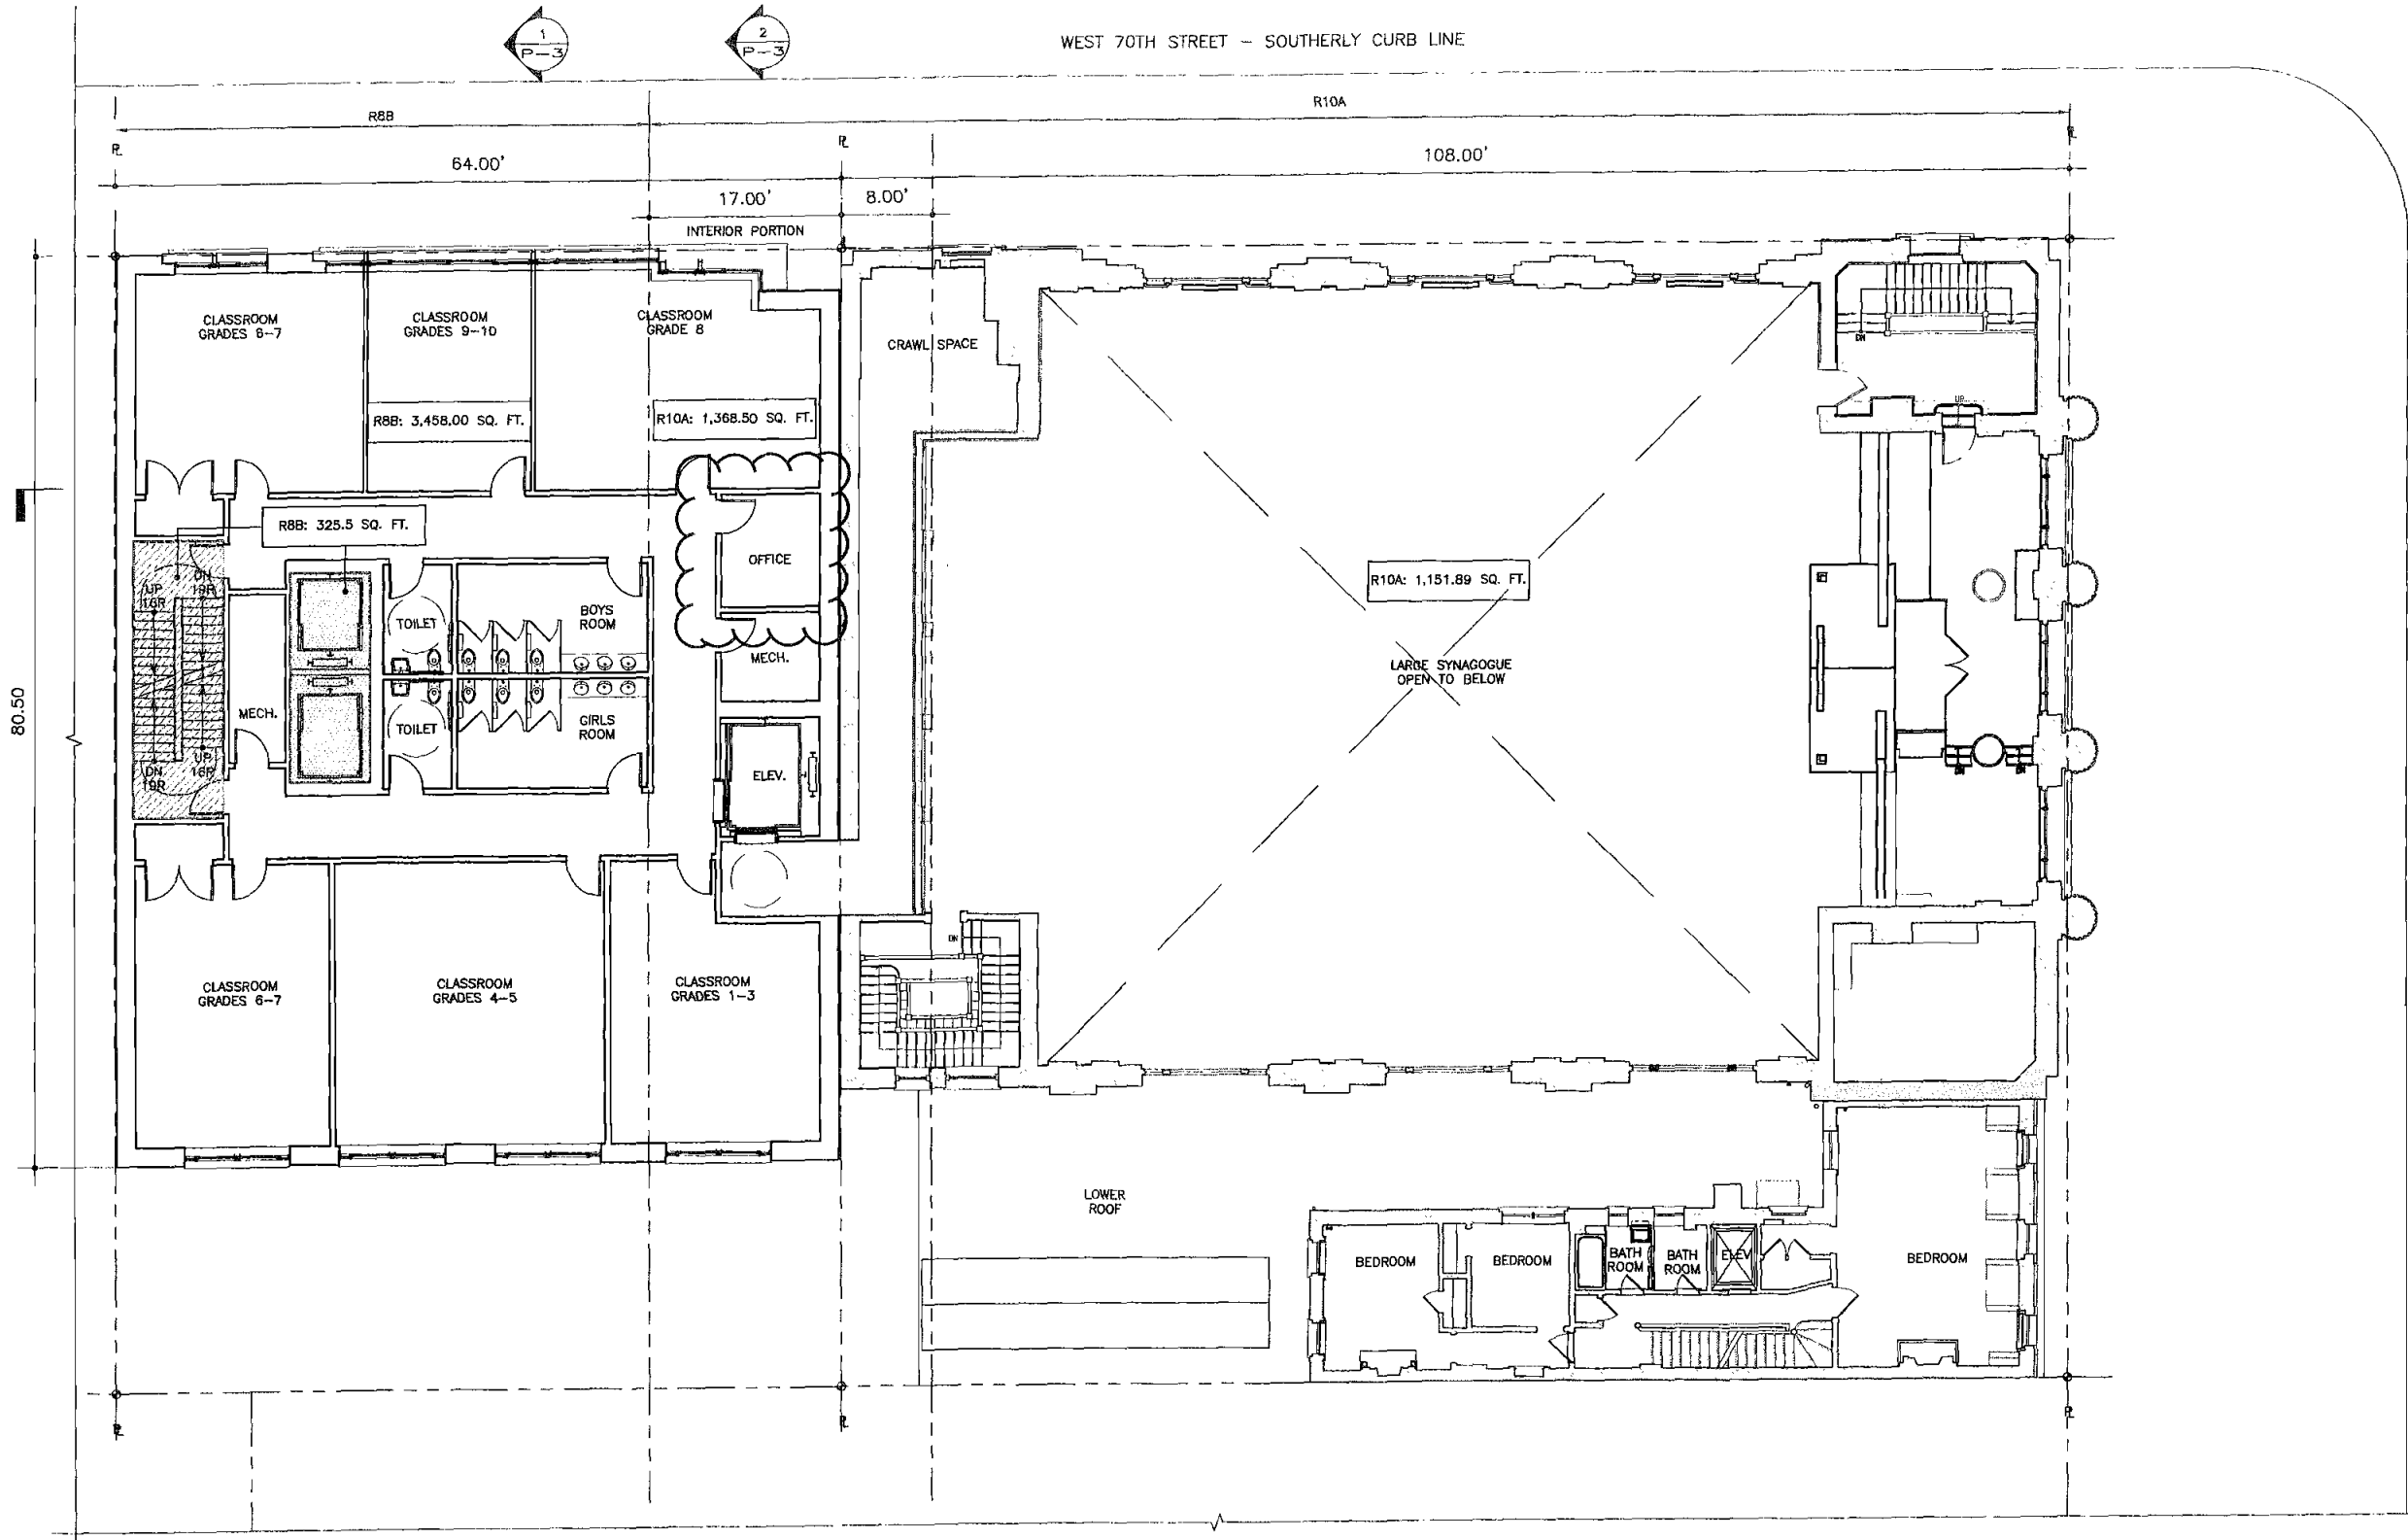


CENTRAL PARK WEST - WESTERLY CURB LINE

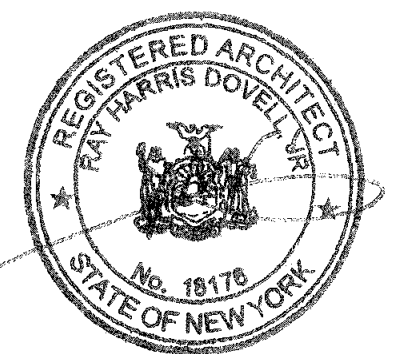

CAL. NO. 74-07-BZ

1 PLAN  
THIRD FLOOR  
SCALE: 1/16" = 1'-0"

INTERIOR LAYOUT AS SHOWN SHALL BE SUBSTANTIALLY COMPLIED WITH, AND ALL EXITS SHALL BE APPROVED BY DOB. MAXIMUM OCCUPANT LOAD PER FLOOR/ SPACE SHALL BE APPROVED BY DOB

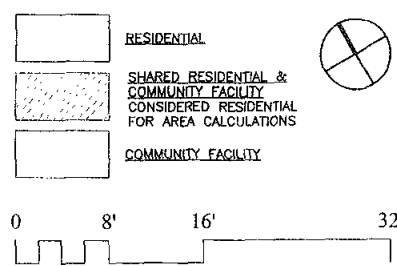

COMMUNITY FACILITY/RESIDENTIAL THIRD FLOOR PROPOSED		Platt Byard Dovell White Architects LLP 20 West 22nd Street New York, NY 10010 212.691.2440 212.693.0144 fax	
CONGREGATION SHEARITH ISRAEL		6-10 WEST 70TH STREET NEW YORK, NY	#02350
		12.26.07	rev. P - 10