


APPROVED BSA - SECTION

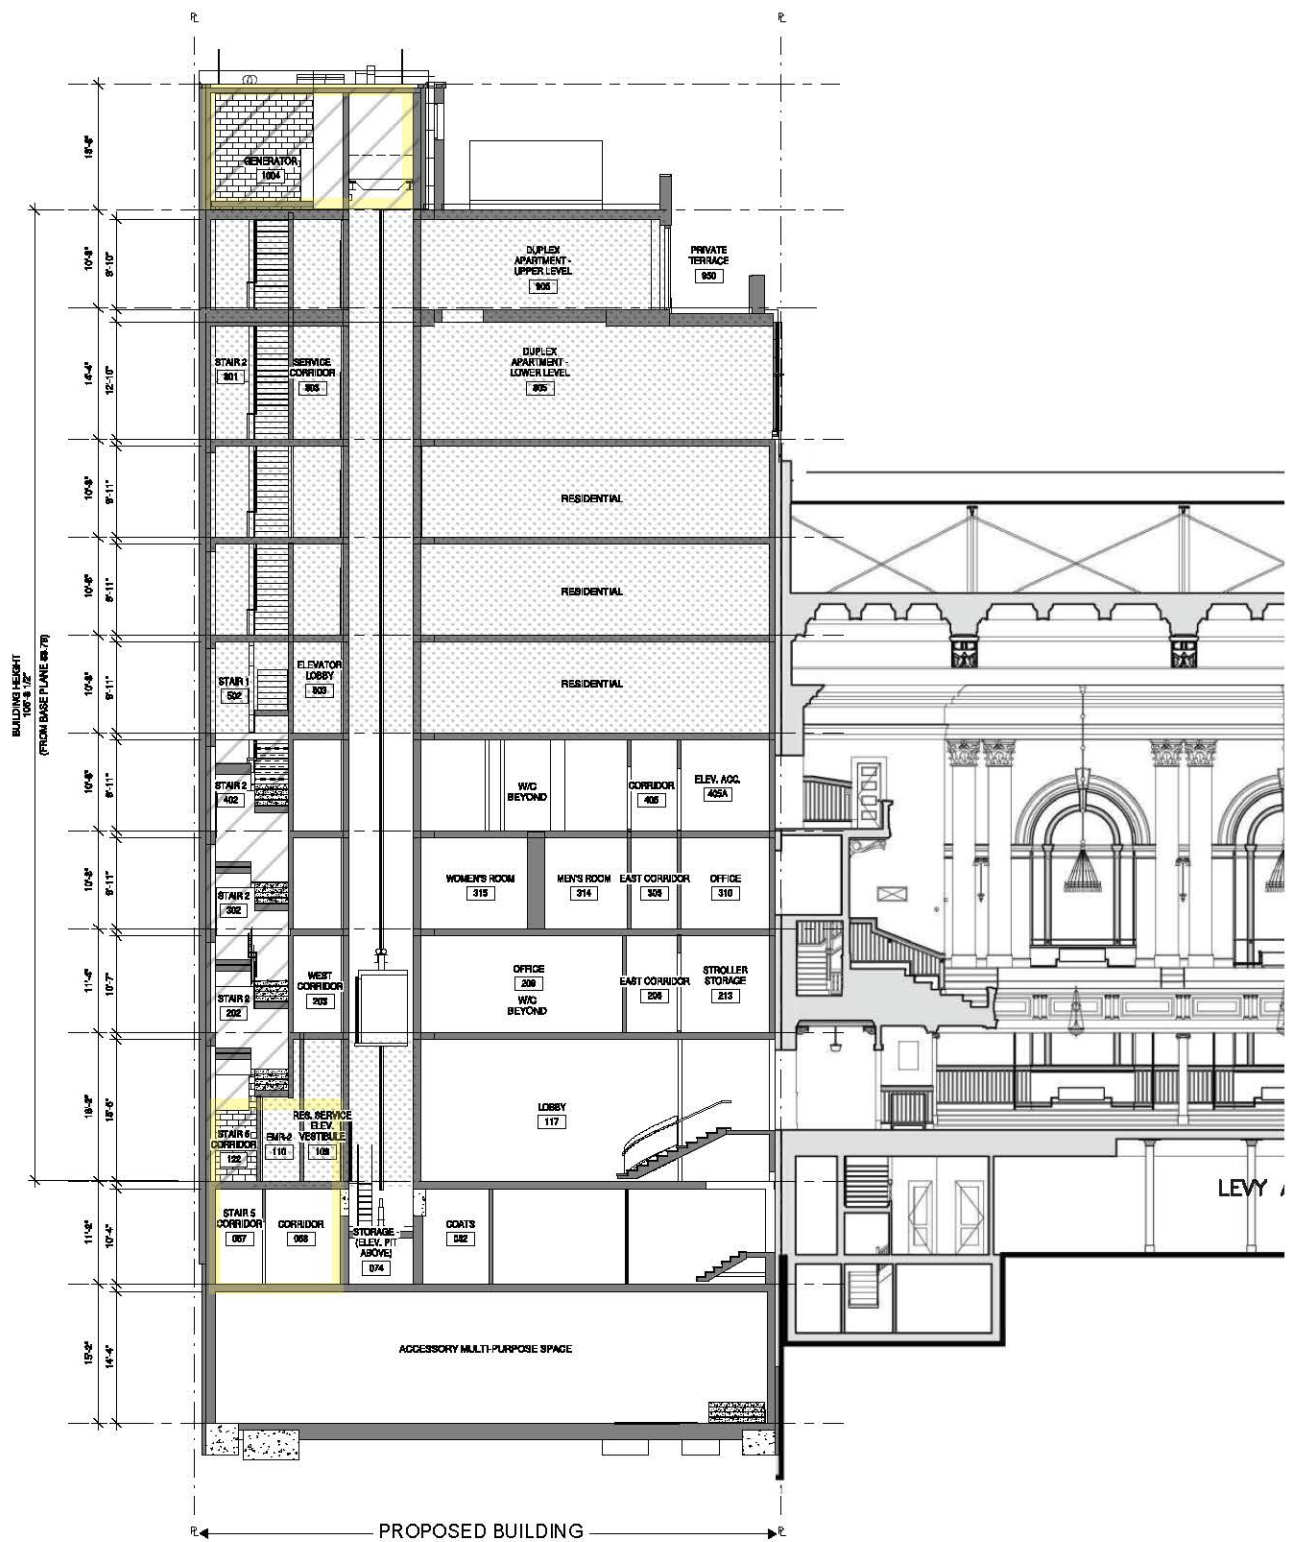

PROPOSED BSA - SECTION

- Code/Egress
- Mechanical
- Eliminated Area