


Proposed Scheme  
October 22, 2007

P-9

www.protectwest70.org

RECEIVED  
23 OF 57 APPEALS  
2007 OCT 25 12:27  
113

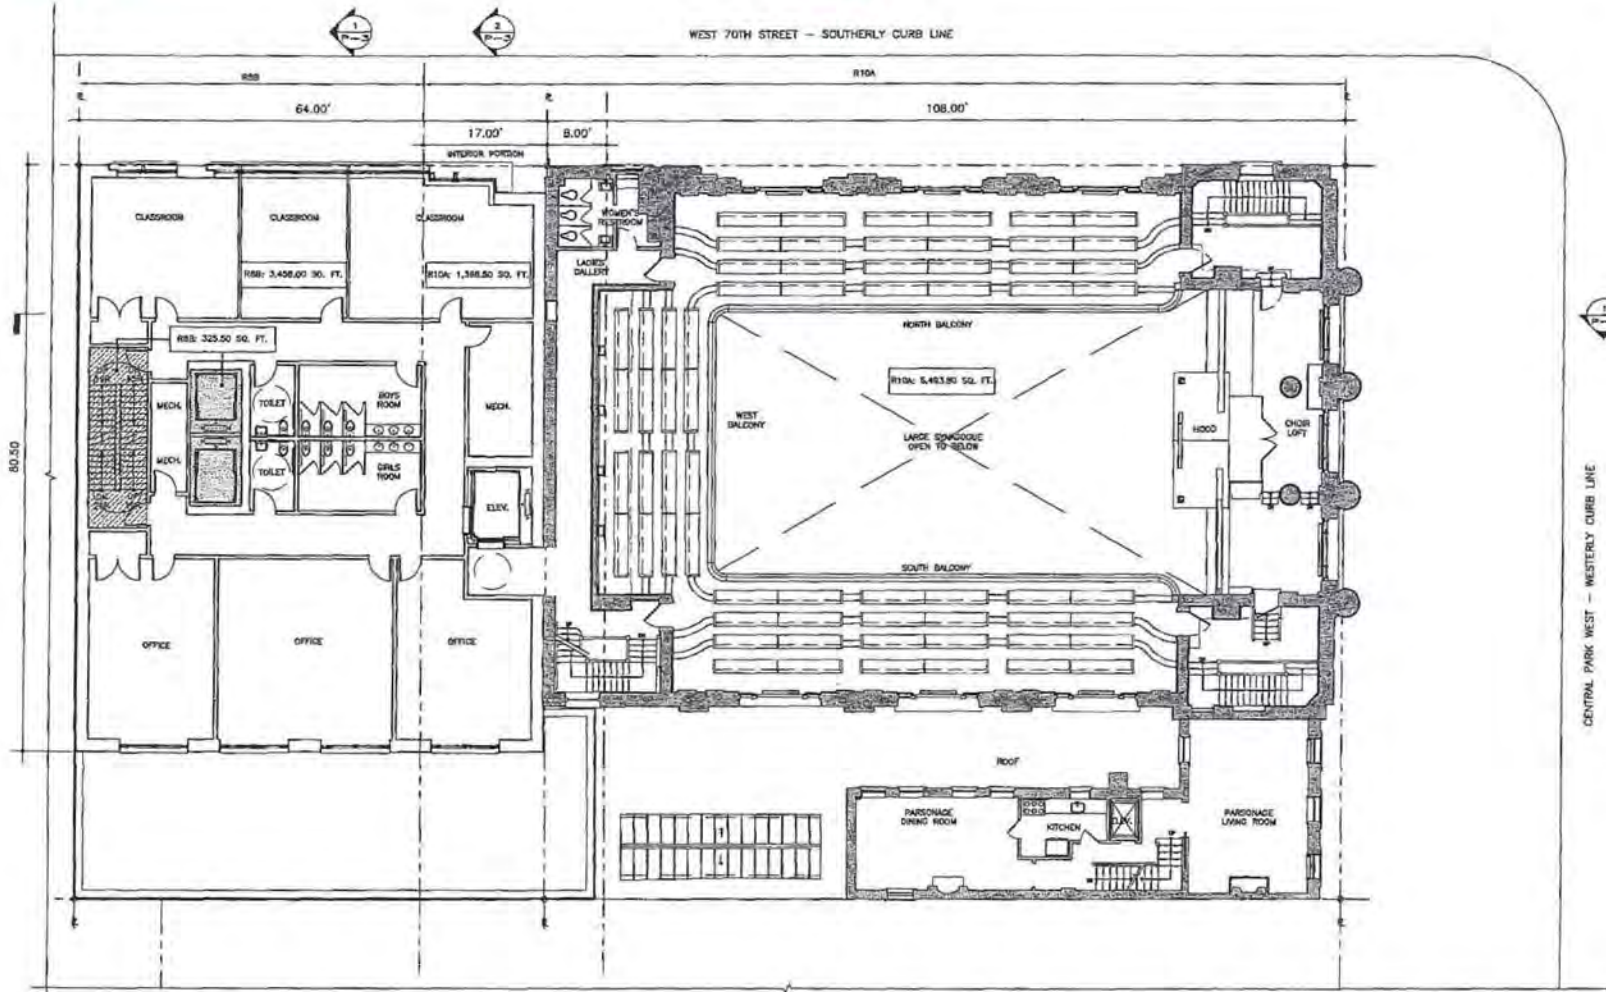


CENTRAL PARK WEST - WESTERLY CURB LINE



CAL. NO. 74-07-BZ

1 PLAN  
SECOND FLOOR  
SCALE: 1/16" = 1'-0"

INTERIOR LAYOUT AS SHOWN SHALL BE SUBSTANTIALLY COMPLIED WITH,  
AND ALL SETS SHALL BE APPROVED BY DOB.  
MAXIMUM OCCUPANT LOAD PER FLOOR/SPACE SHALL BE APPROVED BY DOB

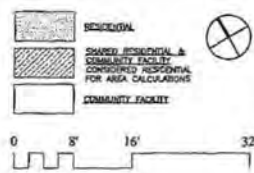

<b>COMMUNITY FACILITY/RESIDENTIAL SECOND FLOOR PROPOSED</b>		<b>Platt Byard Dovell White Architects LLP</b>	
		20 West 22nd Street New York, NY 10010 212.593.2440 212.593.0144 fax	
<b>CONGREGATION SHEARITH ISRAEL</b>		10.22.07	
6-10 WEST 70TH STREET NEW YORK, NY		#02350	P-9


Copyright © 2007 Platt Byard Dovell White All rights reserved

Proposed Scheme  
October 22, 2007

P-10

www.protectwest70.org

RECEIVED  
APPEALS  
2010/11/25 P 2:17

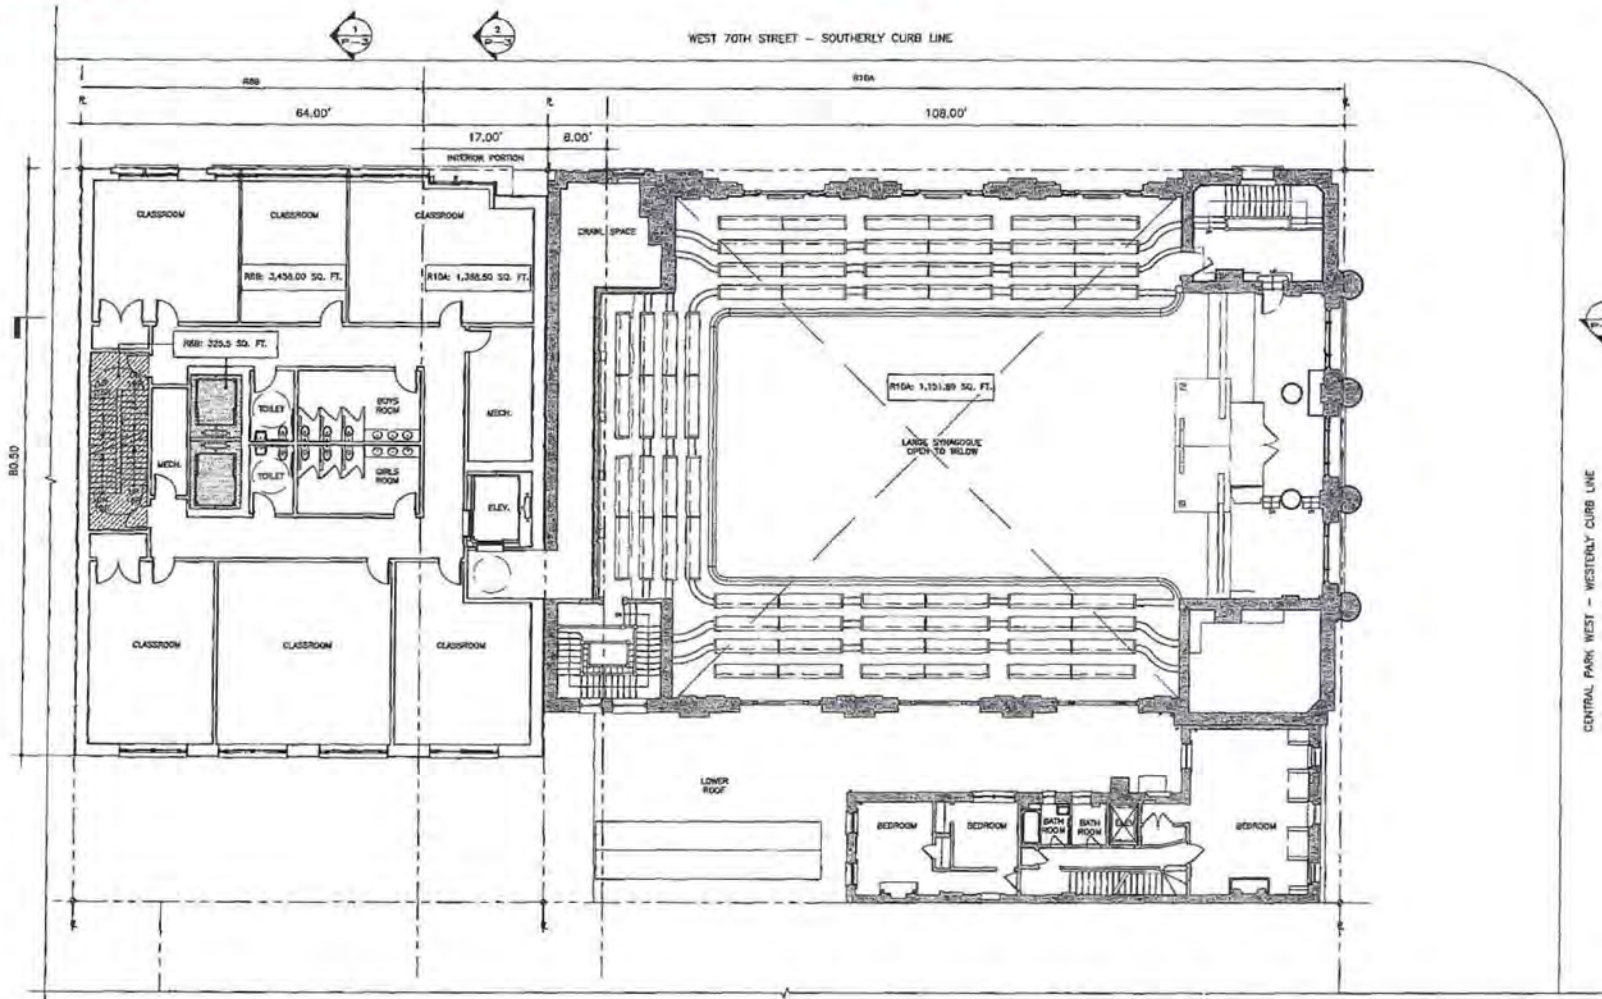


1  
CENTRAL PARK WEST - WESTERLY CURB LINE



CAL. NO. 74-07-BZ

1 PLAN  
THIRD FLOOR SCALE: 1/16" = 1'-0"

INTERIOR LAYOUT AS SHOWN SHALL BE SUBSTANTIALLY COMPLIED WITH, AND ALL EXITS SHALL BE APPROVED BY DOB. MAXIMUM OCCUPANT LOAD PER FLOOR/SPACE SHALL BE APPROVED BY DOB.

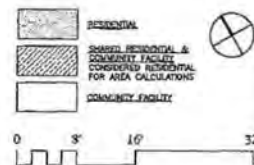

COMMUNITY FACILITY/RESIDENTIAL THIRD FLOOR PROPOSED	Platt Byard Dovell White Architects LLP 20 West 22nd Street New York, NY 10011 212.691.2440 212.683.0144 fax
CONGREGATION SHEARITH ISRAEL	10.22.07
6-10 WEST 70TH STREET NEW YORK, NY	#02350 P - 10


Copyright © 2007 Platt Byard Dovell White All rights reserved



Proposed Scheme  
October 22, 2007

P-11

www.protectwest70.org

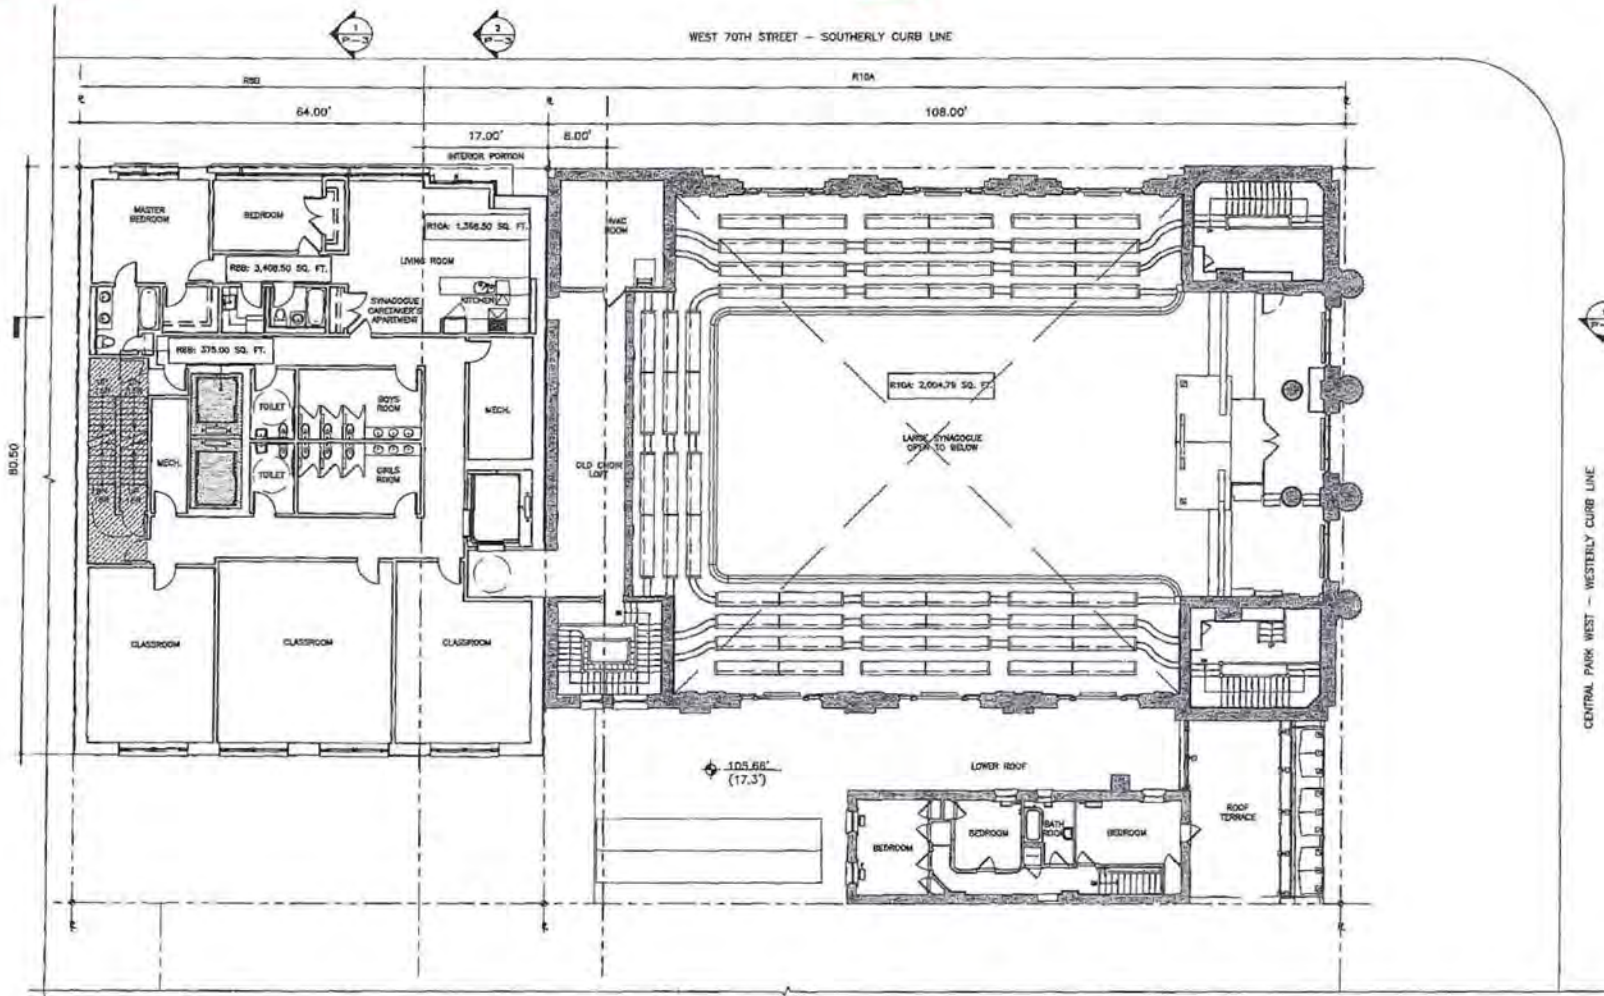


RECEIVED  
PLANNING BOARD & APPEALS  
2010 OCT 25 P 3:17



CAL. NO. 74-07-BZ

1 PLAN  
FOURTH FLOOR  
SCALE: 1/16" = 1'-0"

INTERIOR LAYOUT AS SHOWN SHALL BE SUBSTANTIALLY COMPLIED WITH, AND ALL DIMS SHALL BE APPROVED BY DOB. MAXIMUM OCCUPANT LOAD PER FLOOR/SPACE SHALL BE APPROVED BY DOB.

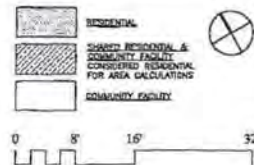

COMMUNITY FACILITY/RESIDENTIAL FOURTH FLOOR PROPOSED		Platt Byard Dovel White Architects LLP 20 West 52nd Street New York, NY 10019 212.691.2440 212.693.0144 fax
CONGREGATION SHEARITH ISRAEL		10.22.07
6-10 WEST 70TH STREET NEW YORK, NY		#02350
		P - 11