



LARGE SYNAGOGUE

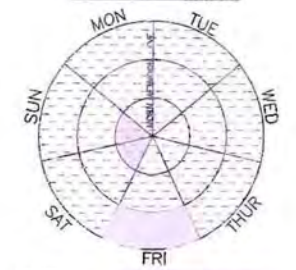

- SERVICES**
- SATURDAYS: 13 HOLIDAYS 8:15-11:30AM CONCURRENT W/ LARGE SYNAGOGUE
 - FRIDAYS 4:15-8:30PM CONCURRENT W/ LARGE SYNAGOGUE
- LIFE CYCLE EVENTS**
- BARMITZVAH, BIRNITZVAH, BARMITZVAH 30 CEREMONIES PER YEAR CONCURRENT W/ LARGE SYNAGOGUE UNSPECIFIED TIME, OFTEN SAT OR SUN
 - WEDDINGS 15 CEREMONIES PER YEAR CONCURRENT W/ LARGE SYNAGOGUE UNSPECIFIED TIME

TODDLER CLASSROOMS

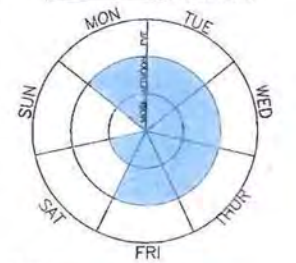

- CSJ TODDLER PROGRAM (OPEN TO COMMUNITY)**
- MON-THUR: 9AM-5PM
 - FRI: 9AM-4PM
 - SAT: 9AM-12N
 - 20-60 CHILDREN


NOTE: GET RABBAN AND CSJ WILL SHARE CLASSROOMS AS MUTUAL PROGRAMS REQUIRE





CAL. NO. 74-07-BZ

1 PLAN
SECOND FLOOR SCALE: 1/16" = 1'-0"

INTERIOR LAYOUT AS SHOWN SHALL BE SUBSTANTIALLY COMPLIED WITH, AND ALL EXITS SHALL BE APPROVED BY DOB. MAXIMUM OCCUPANT LOAD PER FLOOR/SPACE SHALL BE APPROVED BY DOB.

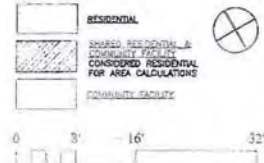

COMMUNITY FACILITY/RESIDENTIAL SECOND FLOOR PROPOSED		Platt Byard Dovell White Architects LLP 20 West 25th Street New York, NY 10010 212.661.2140 212.633.0144 fax	
CONGREGATION SHEARITH ISRAEL		6-10 WEST 70TH STREET NEW YORK, NY	12.26.07 #02350
			PROG P - 9

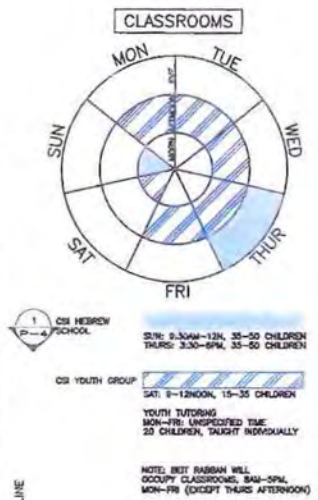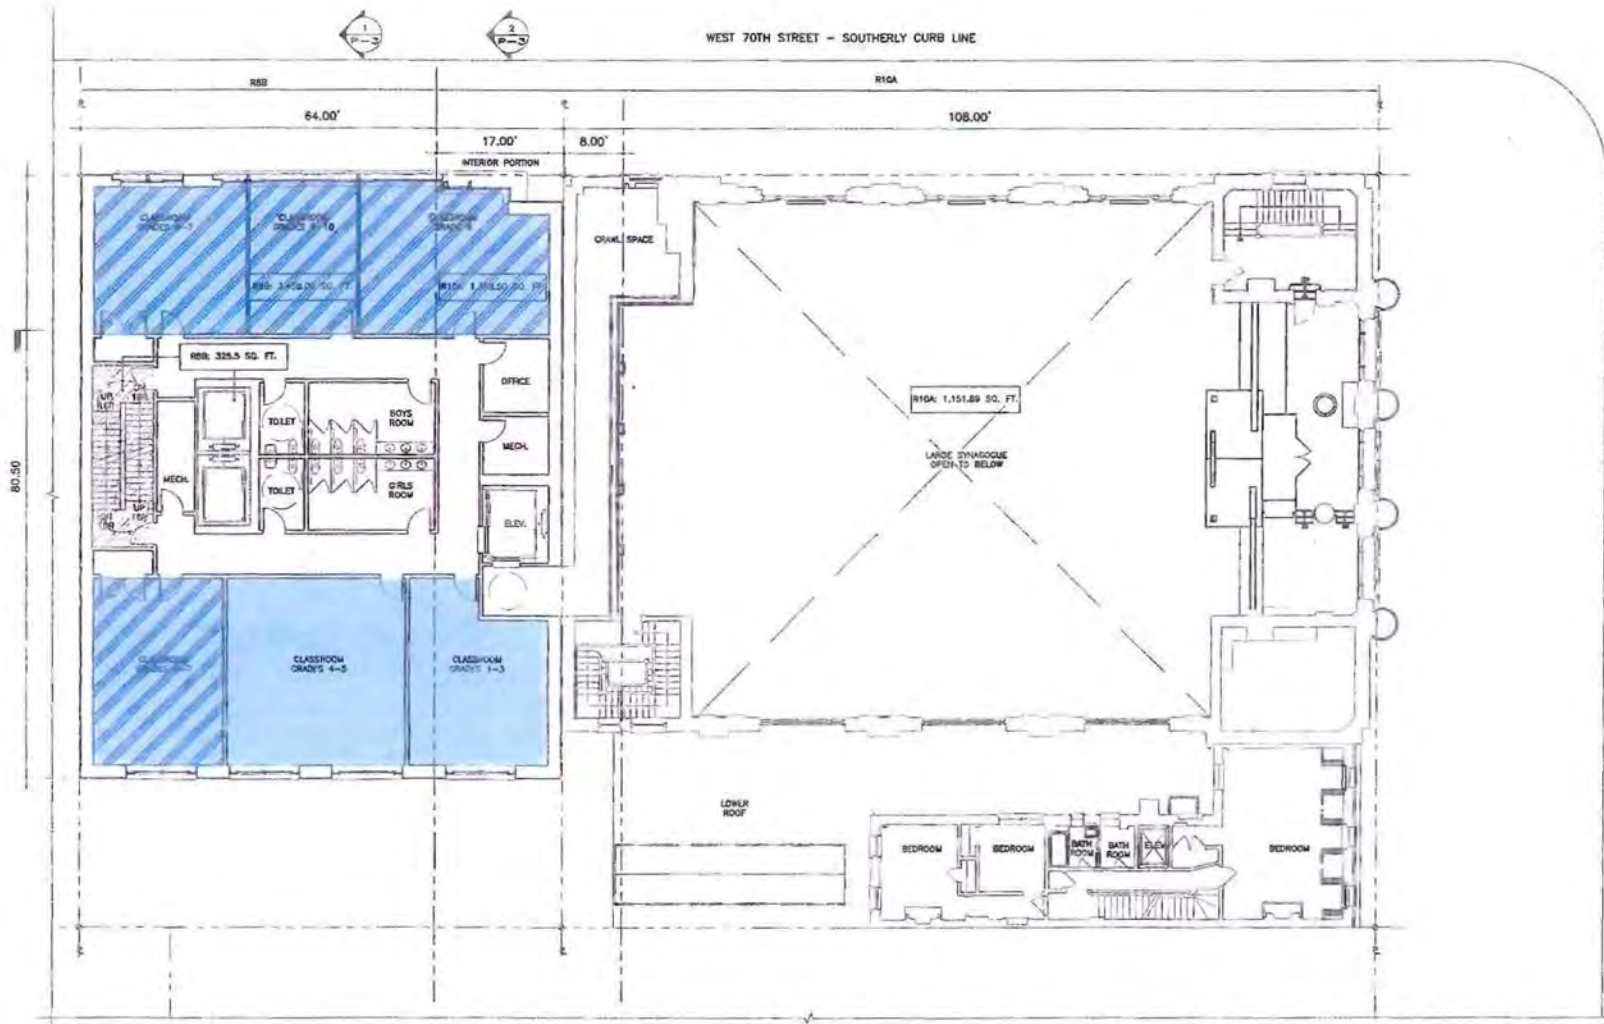


CENTRAL PARK WEST - WESTERLY CURB LINE



CAL. NO. 74-07-B2

1 PLAN
THIRD FLOOR
SCALE 1/16" = 1'-0"

INTERIOR LAYOUT AS SHOWN SHALL BE SUBSTANTIALLY COMPLIED WITH, AND ALL DIMS SHALL BE APPROVED BY DOB. MAXIMUM OCCUPANT LOAD PER FLOOR/SPACE SHALL BE APPROVED BY DOB.

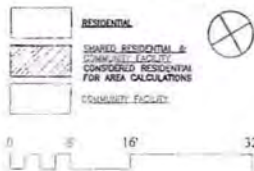

COMMUNITY FACILITY/RESIDENTIAL THIRD FLOOR PROPOSED		Platt Byard Dovel White Architects LLP 20 West 22nd Street New York, NY 10011 212.691.2440 212.633.0144 fax	
CONGREGATION SHEARITH ISRAEL 6-10 WEST 70TH STREET NEW YORK, NY		12.26.07	PROG P - 10
		#02350	

Copyright © 2007 Platt Byard Dovel White. All rights reserved.

www.plattbyarddovelwhite.com